

LE MONROE
CONDOS & PENTHOUSES

Le développeur se réserve le droit de faire des modifications qu'il juge nécessaires. Les dimensions et superficies indiquées sur ces plans sont à titre informatif seulement. Les dimensions et superficies "telles que construites" peuvent varier de celles indiquées. Les dimensions linéaires indiquées sur les plans sont calculées d'un mur intérieur à un autre mur intérieur. Les superficies indiquées sont basées sur des calculs architecturaux standards.



THE DEVELOPER RESERVES THE RIGHT TO MAKE ANY MODIFICATIONS THAT THE DEVELOPER DEEMS NECESSARY. ALL DIMENSIONS AND AREAS SHOWN ON THESE PLANS ARE APPROXIMATE "AS BUILT". DIMENSIONS AND AREAS MAY VARY FROM THOSE SHOWN. THE LINEAR DIMENSIONS SHOWN INDICATES DISTANCES FROM INTERIOR WALL TO INTERIOR WALL. THE AREAS SHOWN ARE BASED ON STANDARD ARCHITECTURAL CALCULATION.

ATOUS DISTINCTIFS


- 1- VUE PANORAMIQUE UNIQUE
- 2- PLAFOND DE L'AIRE CENTRALE GLASÉ
- 3- DOMOTIQUE — HAUT-PARLEURS À L'ESPACE CENTRAL
- 4- AGRANDISSEMENT DE L'ÎLOT DE CUISINE ET AJOUT D'UN CELLIER
- 5- PLANCHERS CHAUFFANTS DANS LES 2 SALLES DE BAIN

DIMENSIONS DES PIÈCES (pieds-pouces)

1 - SÉJOUR	10'-4" x 21'-0"
2 - SALLE À MANGER	8'-0" x 21'-0"
3 - CUISINE	9'-0" x 13'-10"
4 - CHAMBRE DES MAÎTRES	11'-2" x 15'-5"
5 - CHAMBRE 2	10'-5" x 13'-10"
6 - CHAMBRE 3 OU DEN	10'-0" x 11'-5"
7 - BOUDOIR/BUREAU	16'-5" x 5'-11"
9 - BALCON OU TERRASSE	10'-1" x 18'-0" 12'-8" x 4'-0"

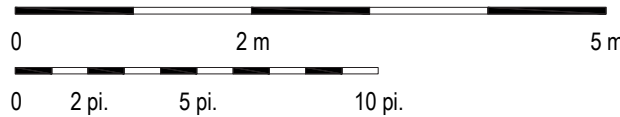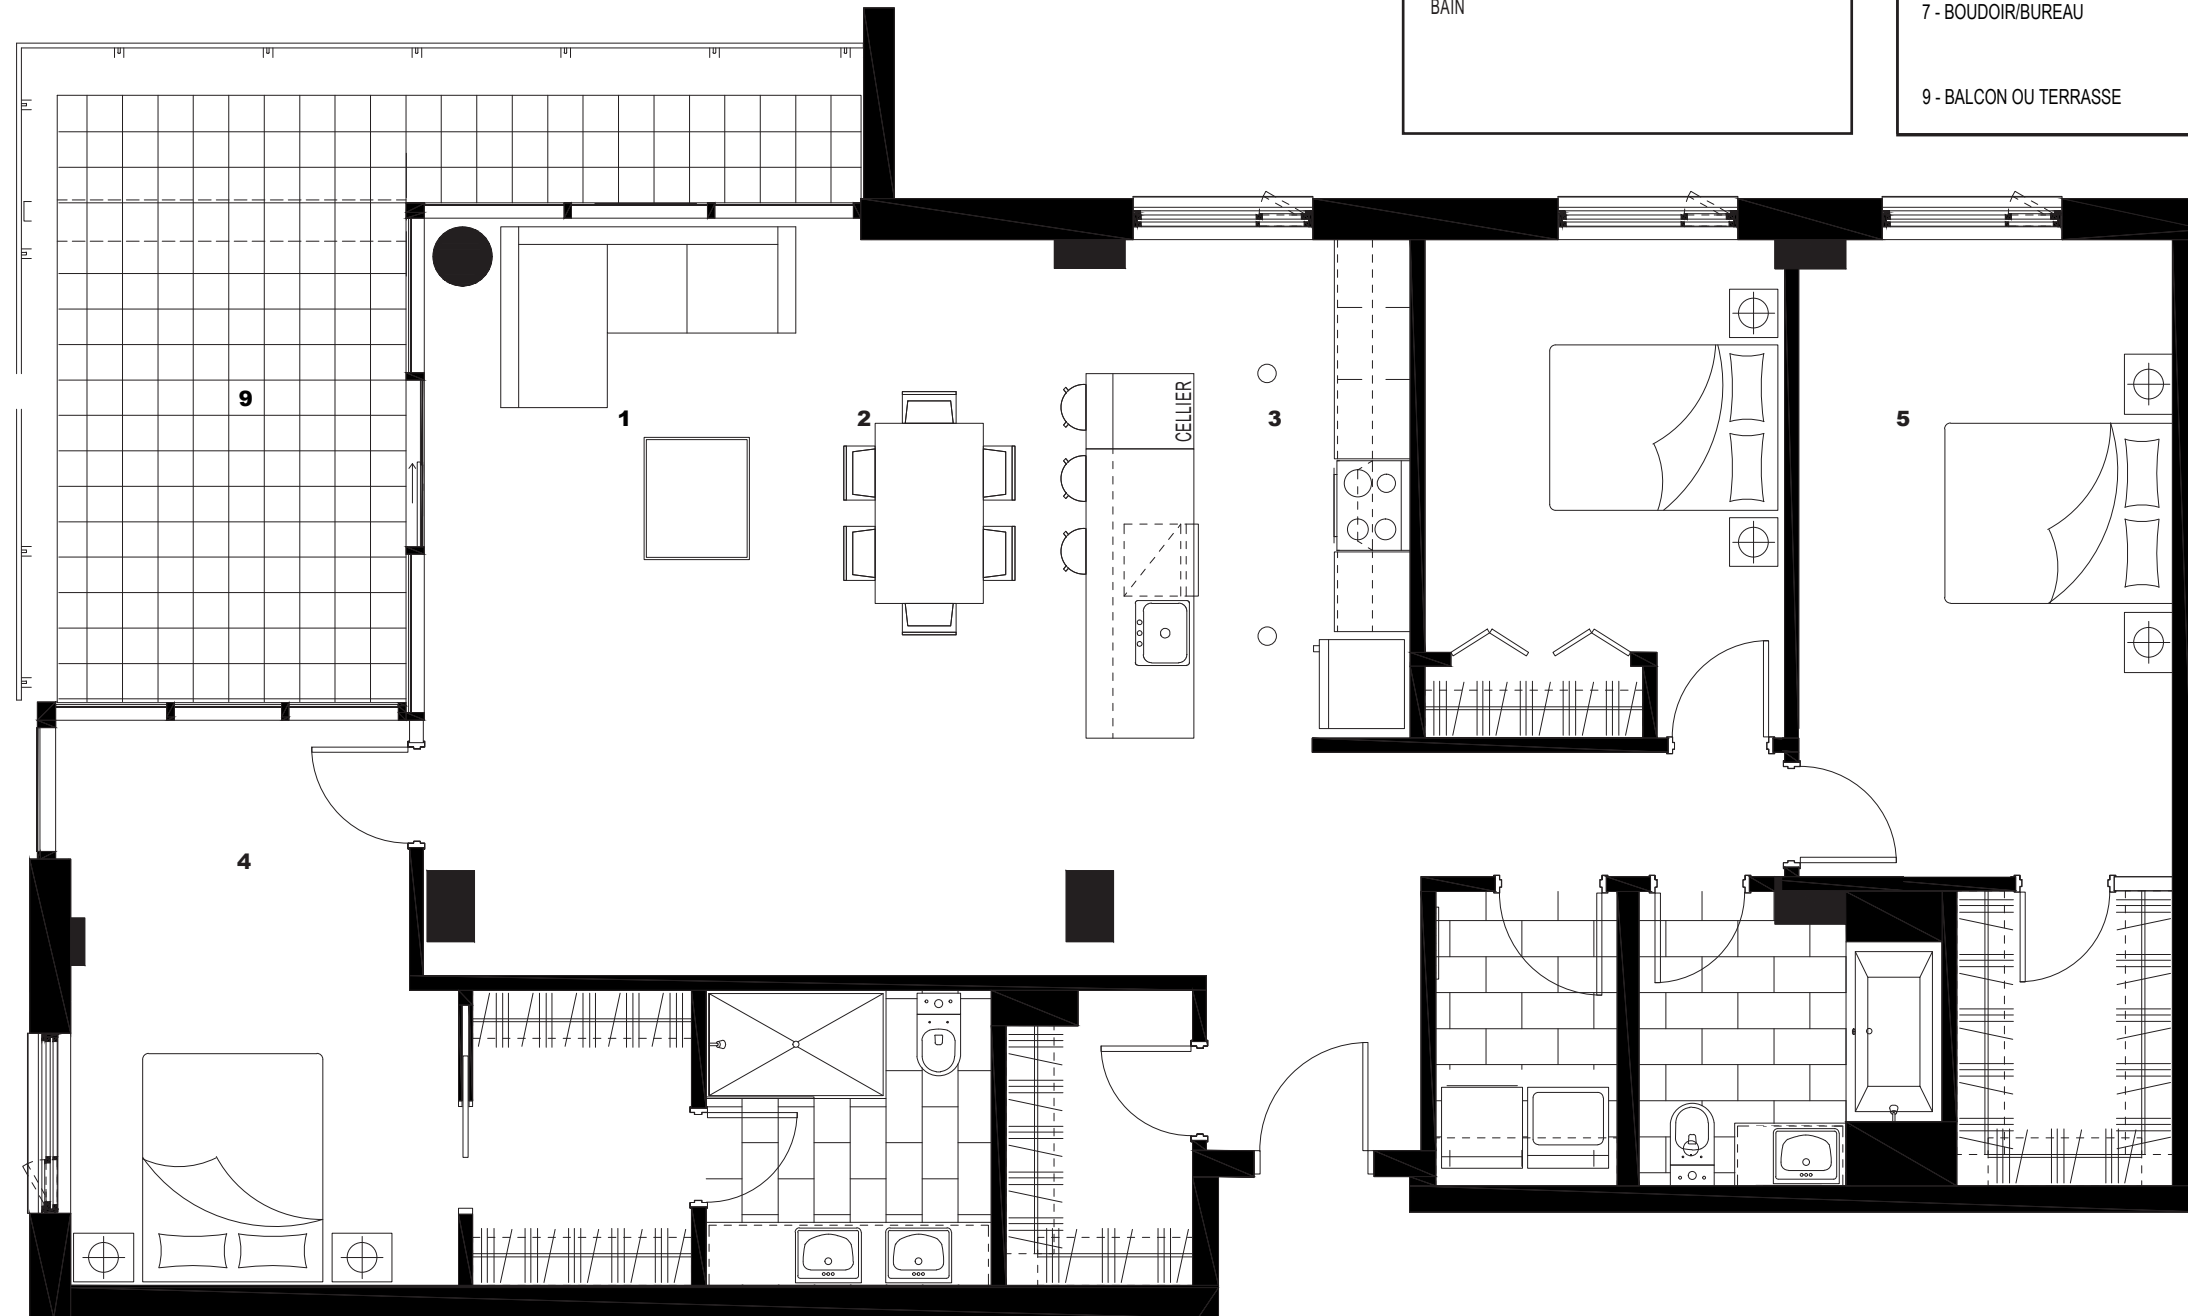

**Plan clé
KEY PLAN**

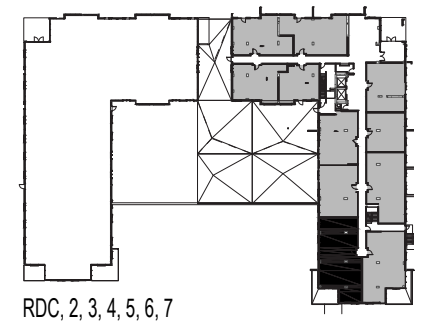

**No. d'appartement
APARTMENT NUMBER**

105

**Superficie (BOMA) pi²
AREA (BOMA) ft² 1607**

**Superficie (Terrasse) pi²
TERRACE AREA ft² 229**

**Total pi²
TOTAL ft² -**

**Type et modèle
MODEL NUMBER**