
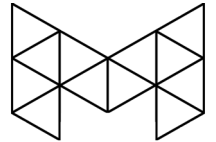
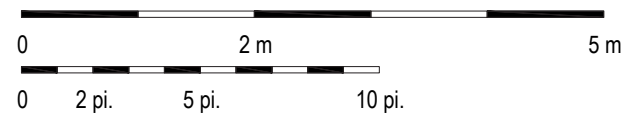


DIMENSIONS DES PIÈCES (pieds-pouces)	
1 - SÉJOUR	13'-10" x 9'-8"
2 - SALLE À MANGER	13'-10" x 9'-8"
3 - CUISINE	11'-10" x 9'-0"
4 - CHAMBRE DES MAÎTRES	11'-5" x 10'-11"
5 - CHAMBRE 2	10'-5" x 10'-11"
9 - BALCON OU TERRASSE	7'-0" x 16'-11"

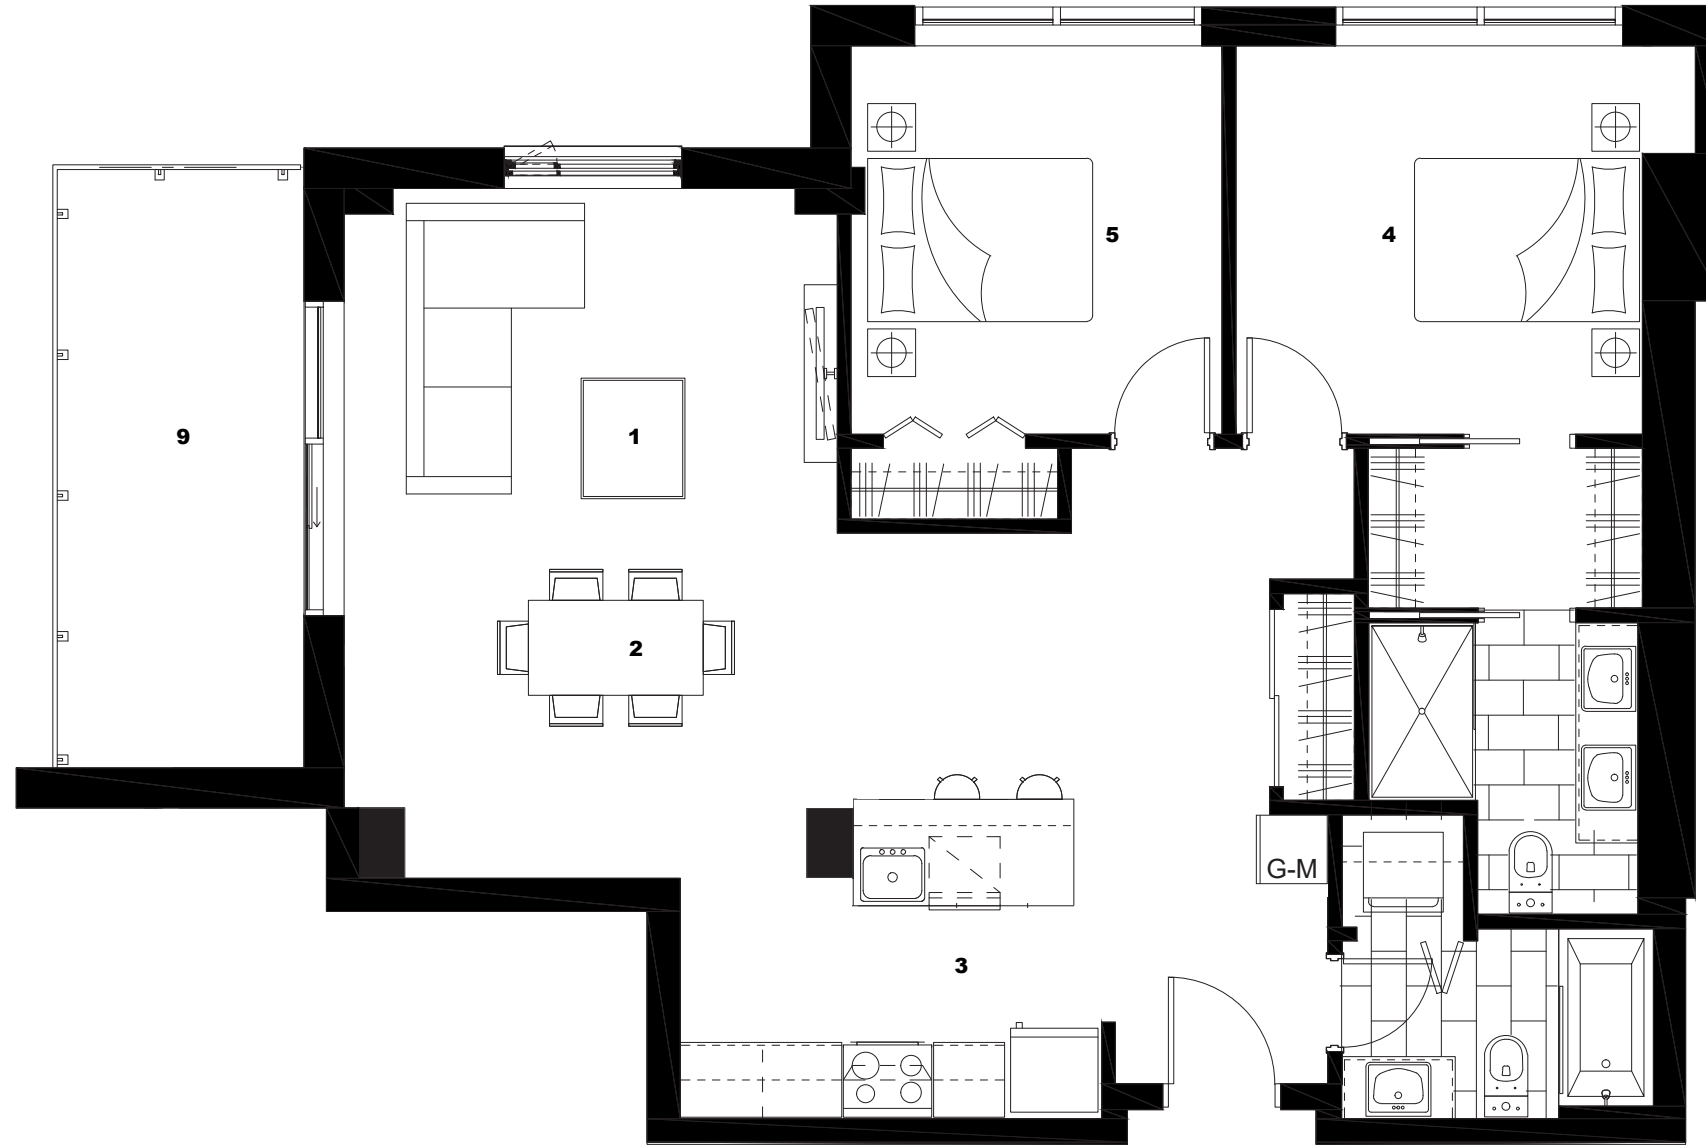


**LE MONROE**  
CONDOS & PENTHOUSES

Le développeur se réserve le droit de faire des modifications qu'il juge nécessaires. Les dimensions et superficies indiquées sur ces plans sont à titre informatif seulement. Les dimensions et superficies "telles que construites" peuvent varier de celles indiquées. Les dimensions linéaires indiquées sur les plans sont calculées d'un mur intérieur à un autre mur intérieur. Les superficies indiquées sont basées sur des calculs architecturaux standards.

THE DEVELOPER RESERVES THE RIGHT TO MAKE ANY MODIFICATIONS THAT THE DEVELOPER DEEMS NECESSARY. ALL DIMENSIONS AND AREAS SHOWN ON THESE PLANS ARE APPROXIMATE "AS BUILT". DIMENSIONS AND AREAS MAY VARY FROM THOSE SHOWN. THE LINEAR DIMENSIONS SHOWN INDICATES DISTANCES FROM INTERIOR WALL TO INTERIOR WALL. THE AREAS SHOWN ARE BASED ON STANDARD ARCHITECTURAL CALCULATION.

Plan clé  
**KEY PLAN**

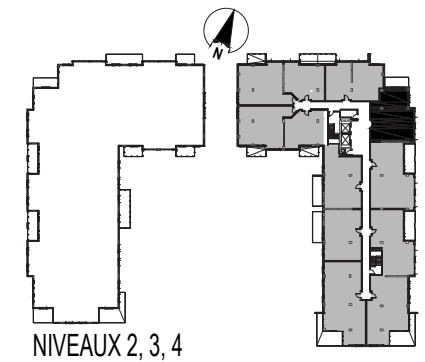

NIVEAUX 2, 3, 4

No. d'appartement  
**APARTMENT NUMBER**

**200**

Superficie (BOMA) pi<sup>2</sup>  
**AREA (BOMA) ft<sup>2</sup> 1097**

Superficie (Terrasse) pi<sup>2</sup>  
**TERRACE AREA ft<sup>2</sup> 120**

Total pi<sup>2</sup>  
**TOTAL ft<sup>2</sup>**

Type et modèle  
**MODEL NUMBER**