


ATOUS DISTINCTIFS

- 1 - PLANCHER CHAUFFANT DANS LA SALLE DE BAIN DES MAÎTRES
- 2 - PORTES INTÉRIEURES DE GAMME SUPPÉRIEURE (BARKLEY - TEL QUE CONDO 114)

DIMENSIONS DES PIÈCES (pieds-pouces)

1 - SÉJOUR	12'-11" x 15'-0"
2 - SALLE À MANGER	8'-6" x 15'-0"
3 - CUISINE	11'-2" x 9'-4"
4 - CHAMBRE DES MAÎTRES	13'-3" x 15'-2"
5 - CHAMBRE 2	10'-2" x 14'-1"
7 - BOUDOIR/BUREAU	6'-8" x 10'-4"
9 - BALCON OU TERRASSE	17'-8" x 6'-10" 17'-8" x 6'-10"


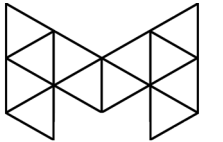


LE MONROE
CONDOS & PENTHOUSES

Le développeur se réserve le droit de faire des modifications qu'il juge nécessaires. Les dimensions et superficies indiquées sur ces plans sont à titre informatif seulement. Les dimensions et superficies "telles que construites" peuvent varier de celles indiquées. Les dimensions linéaires indiquées sur les plans sont calculées d'un mur intérieur à un autre mur intérieur. Les superficies indiquées sont basées sur des calculs architecturaux standards.

THE DEVELOPER RESERVES THE RIGHT TO MAKE ANY MODIFICATIONS THAT THE DEVELOPER DEEMS NECESSARY. ALL DIMENSIONS AND AREAS SHOWN ON THESE PLANS ARE APPROXIMATE "AS BUILT" DIMENSIONS AND AREAS MAY VARY FROM THOSE SHOWN. THE LINEAR DIMENSIONS SHOWN INDICATES DISTANCES FROM INTERIOR WALL TO INTERIOR WALL. THE AREAS SHOWN ARE BASED ON STANDARD ARCHITECTURAL CALCULATION.

Plan clé KEY PLAN

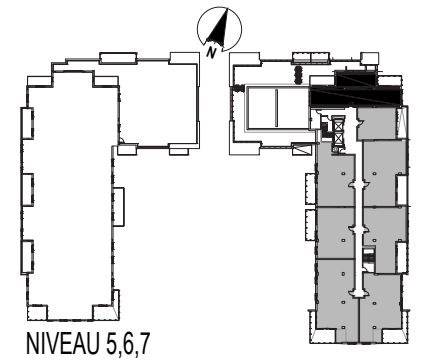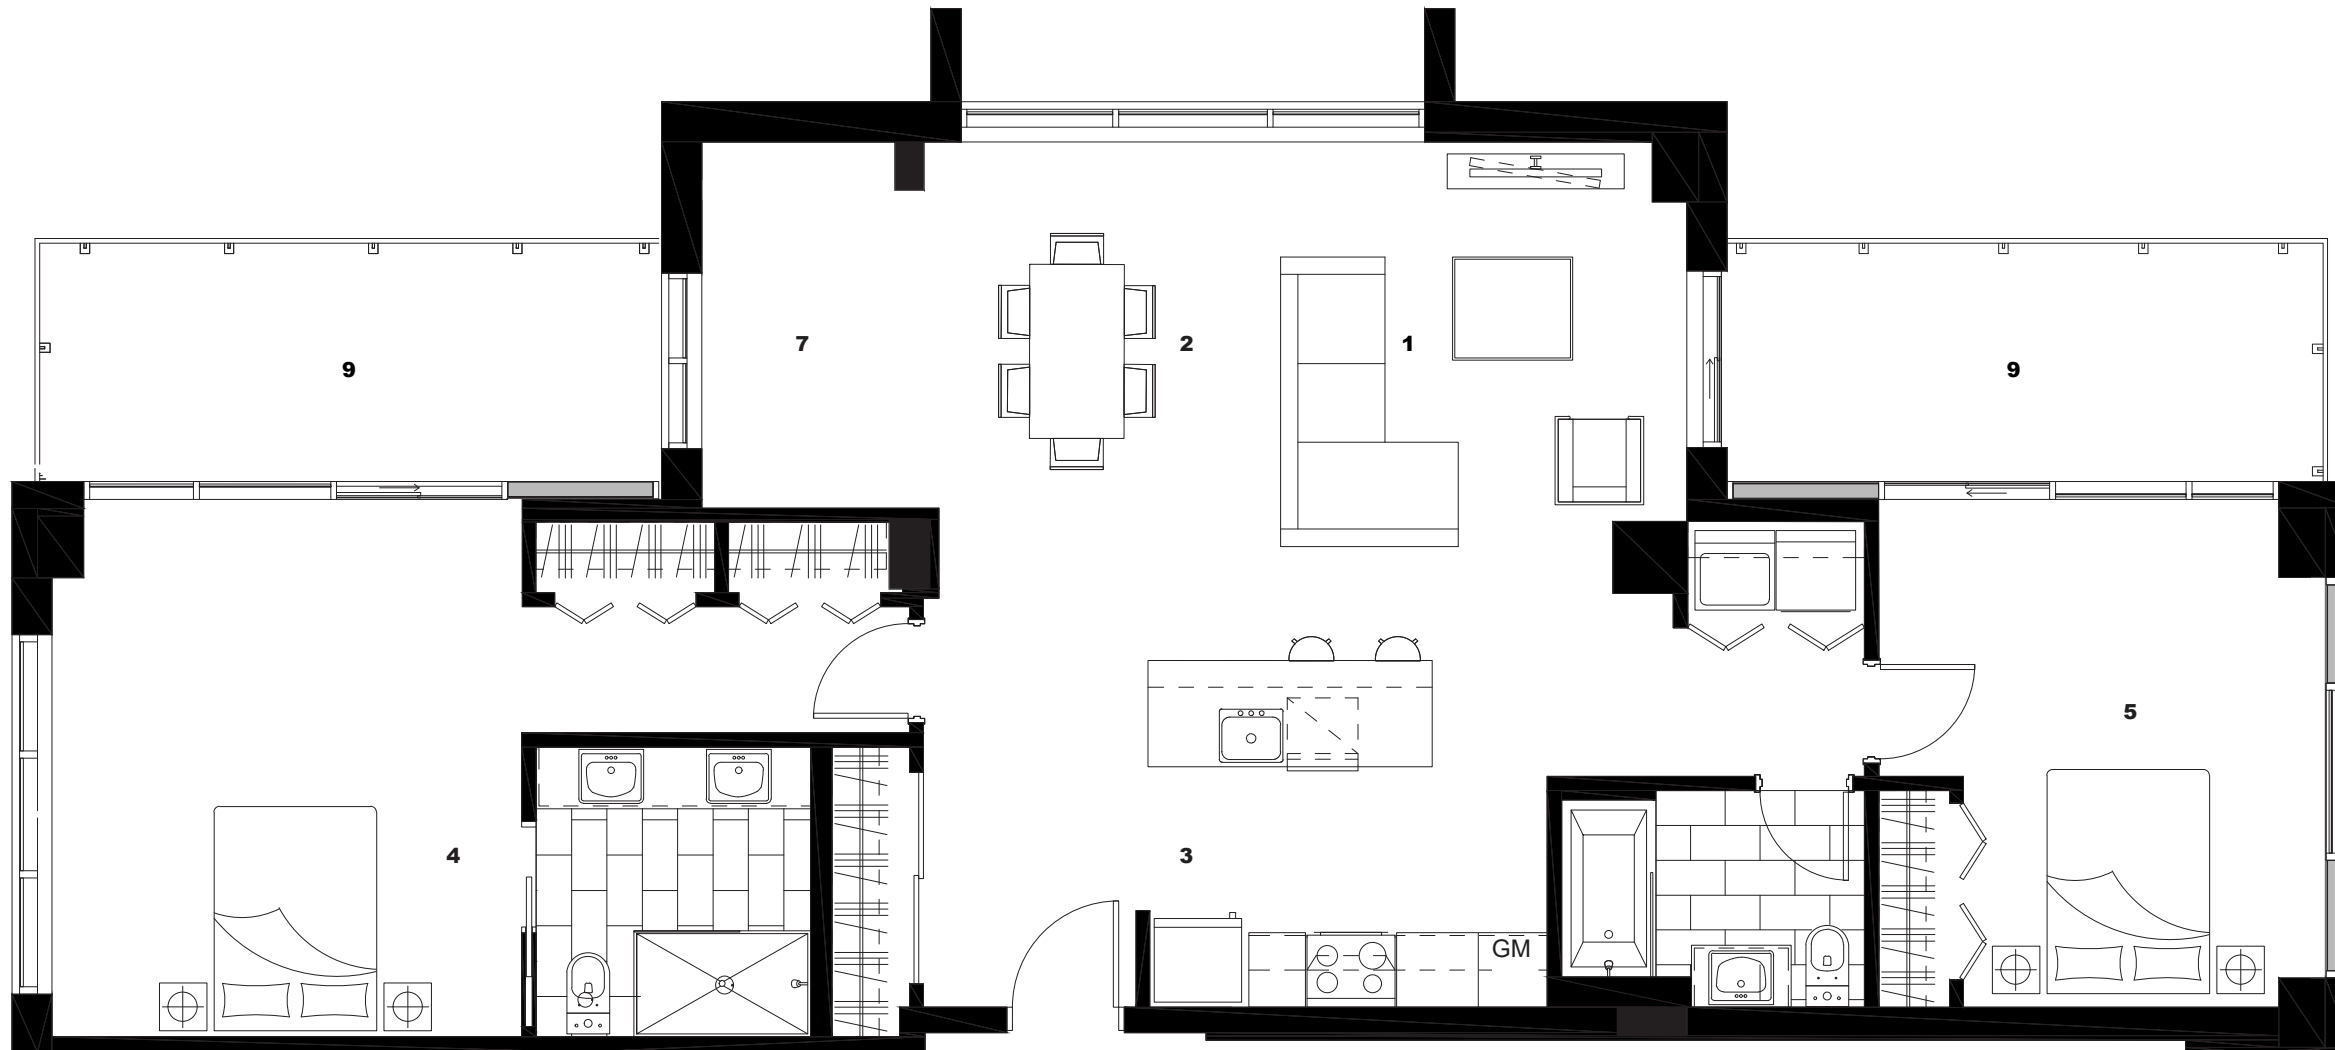

No. d'appartement
APARTMENT NUMBER

612

Superficie (BOMA) pi²
AREA (BOMA) ft² **1350**

Superficie (Terrasse) pi²
TERRACE AREA ft² **252**

Total pi²
TOTAL ft² **-**

Type et modèle
MODEL NUMBER

